





	DEMO PLAN KEYED NOTES
TAG	DESCRIPTION
D1	REMOVE SKYLIGHT SYSTEM IN ITS ENTIRETY.
D2	REMOVE STOREFRONT SYSTEM IN ITS ENTIRETY.
D3	REMOVE HORIZONTAL BLINDS IN THEIR ENTIRETY.
D4	REMOVE ALUMINUM TRIM AND BLOCKING AROUND PERIMETER OF STOREFR SYSTEM.

GENERAL DEMOLITION NOTES

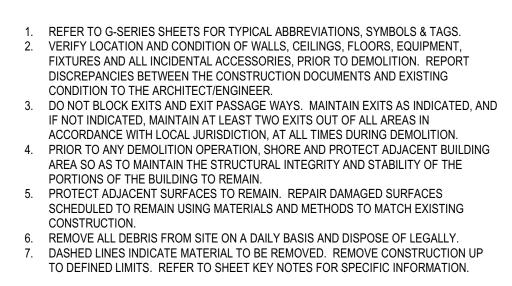

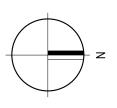


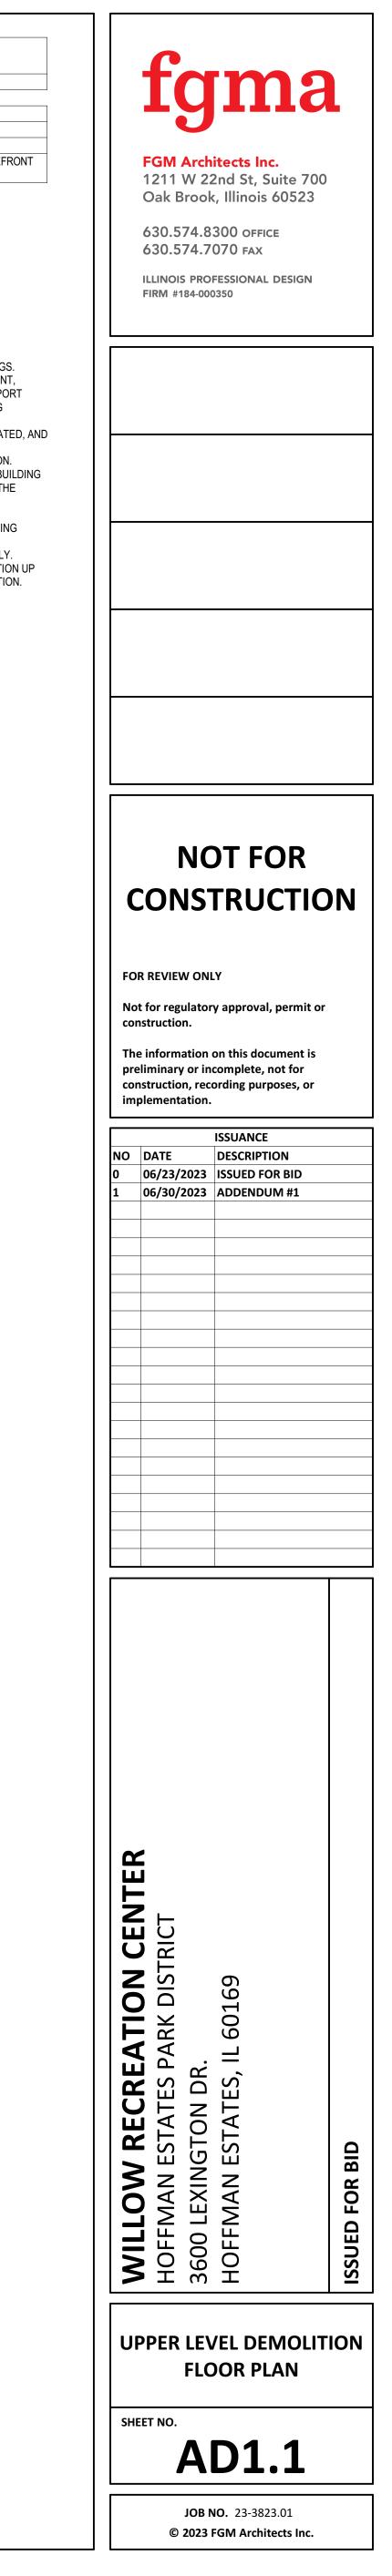

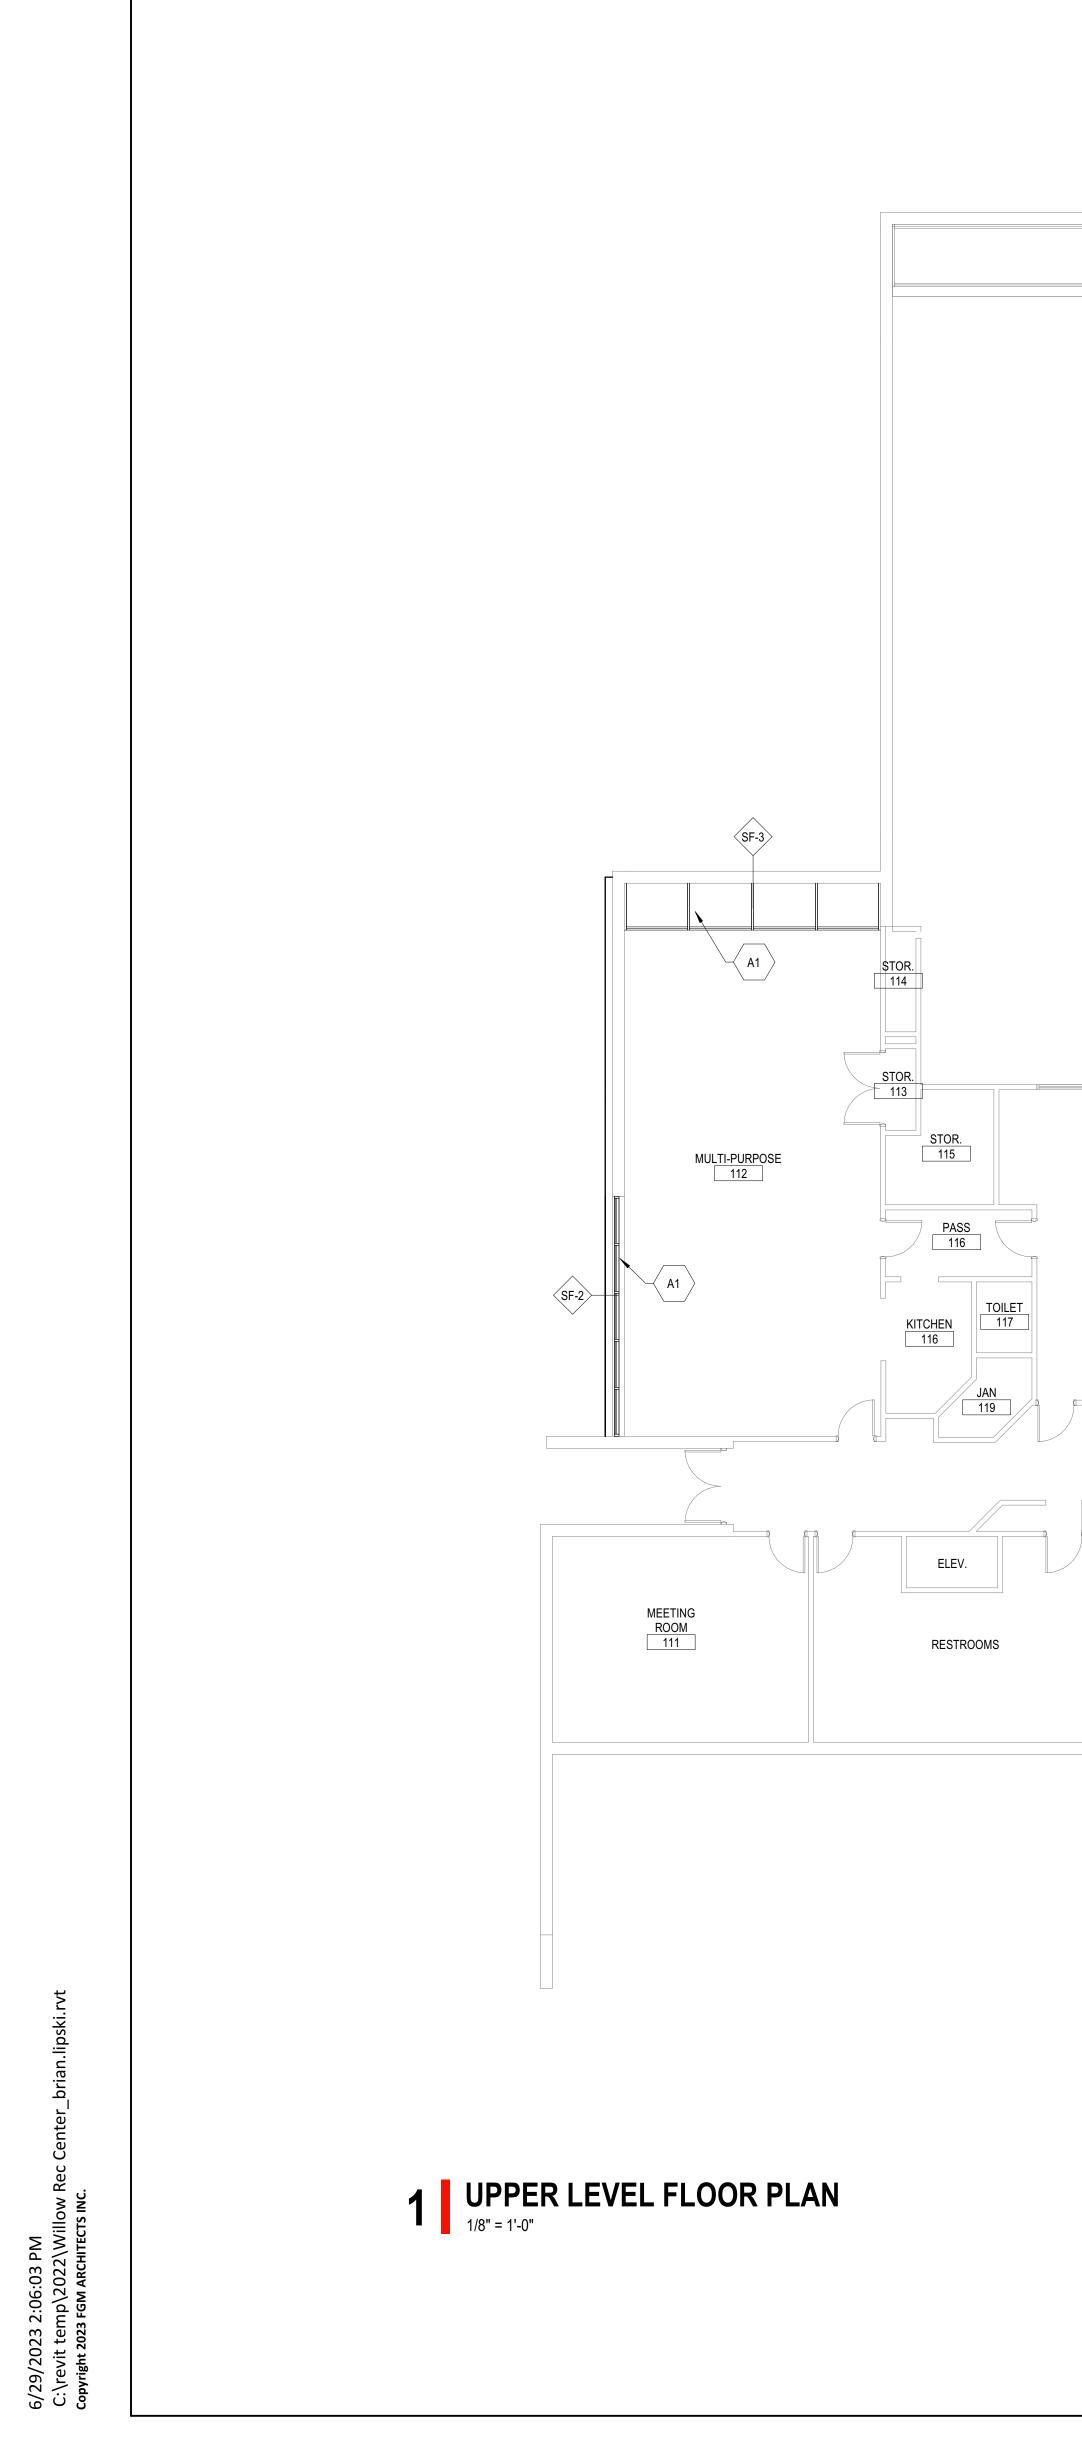




	FLOOR PLAN KEYED NOTES
TAG	DESCRIPTION
A1	NEW STOREFRONT SYSTEM IN EXISTING OPENING. VIF OPENING DIMENSIONS.

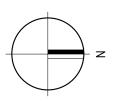


FGM Architects Inc. 1211 W 22nd St, Suite 700 Oak Brook, Illinois 60523 630.574.8300 OFFICE 630.574.7070 fax ILLINOIS PROFESSIONAL DESIGN FIRM #184-000350 **NOT FOR** CONSTRUCTION FOR REVIEW ONLY Not for regulatory approval, permit or construction. The information on this document is preliminary or incomplete, not for construction, recording purposes, or implementation. ISSUANCE NO DATE DESCRIPTION 06/23/2023 ISSUED FOR BID 06/30/2023 ADDENDUM #1 WILLOW RECREATION CENTER HOFFMAN ESTATES PARK DISTRICT 3600 LEXINGTON DR. HOFFMAN ESTATES, IL 60169 D ISSUED FOR BID UPPER LEVEL FLOOR PLAN SHEET NO. A1.1 JOB NO. 23-3823.01 © 2023 FGM Architects Inc.

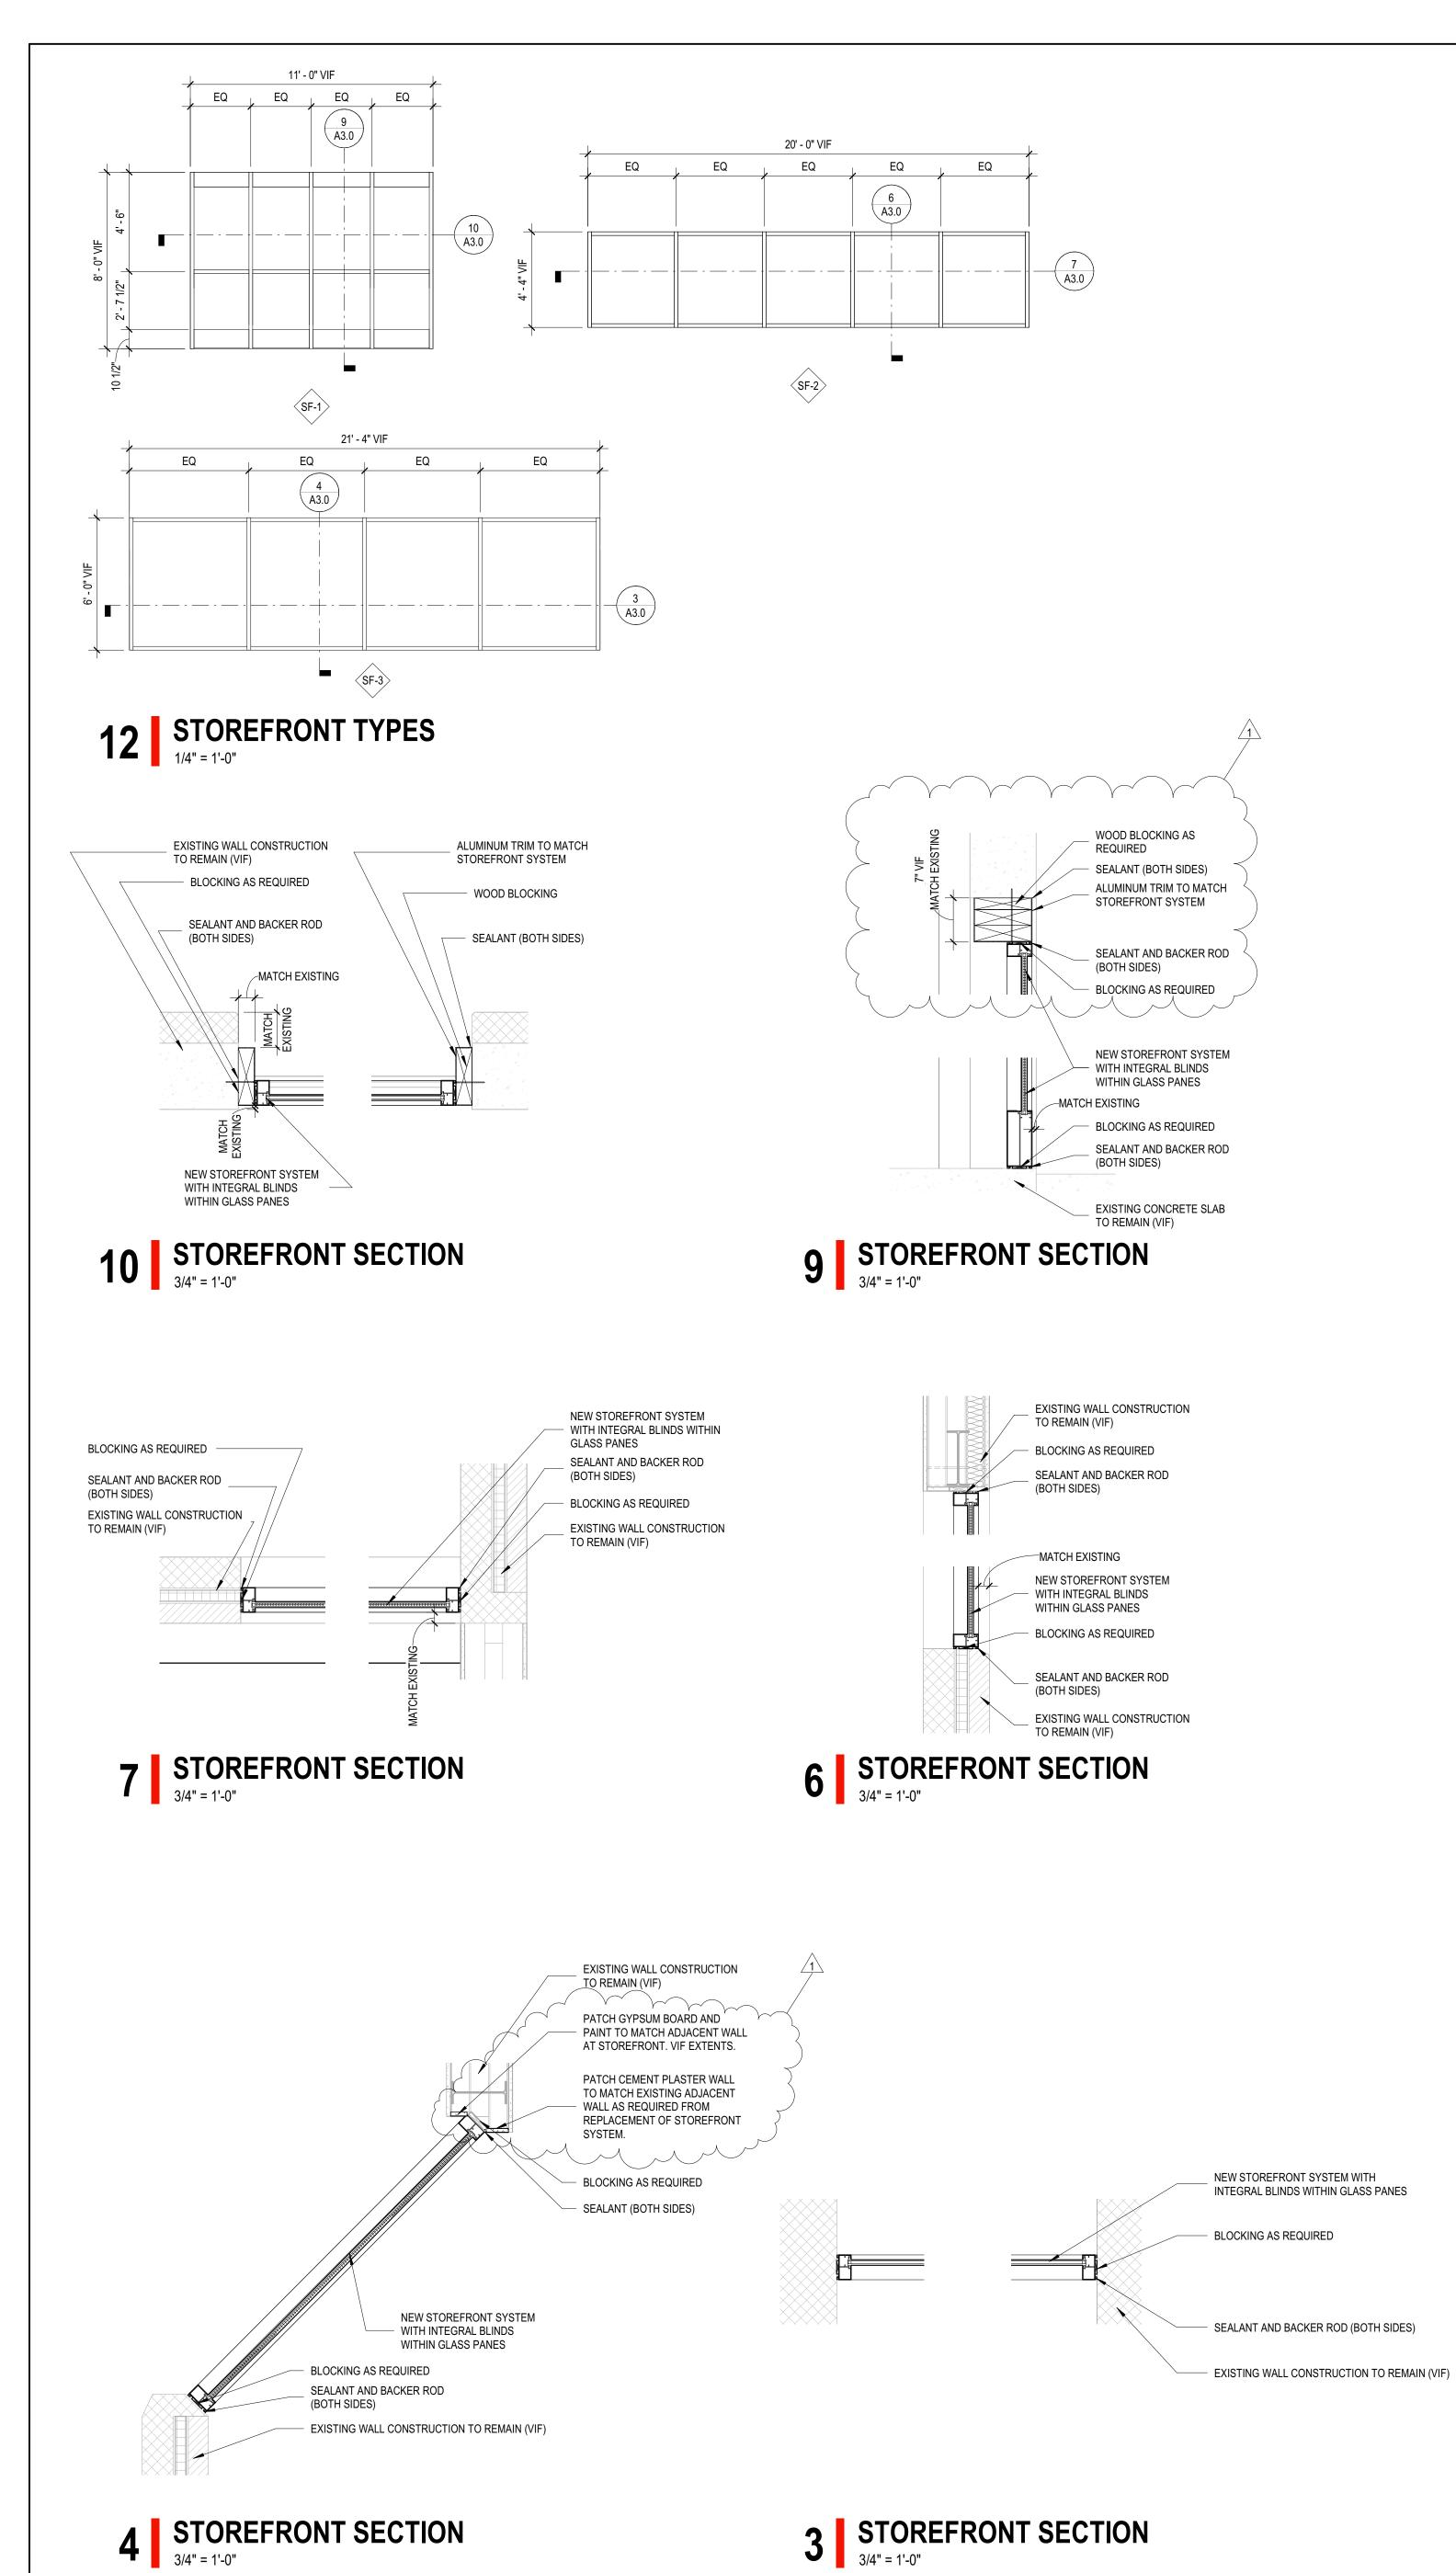


6/29/2023 2:06:05 PM C:\revit temp\2022\Willov Copyright 2023 FGM ARCHITECTS IN


2 SLOPED GLAZING ELEVATION 3/4" = 1'-0"

6' - 5" VIF

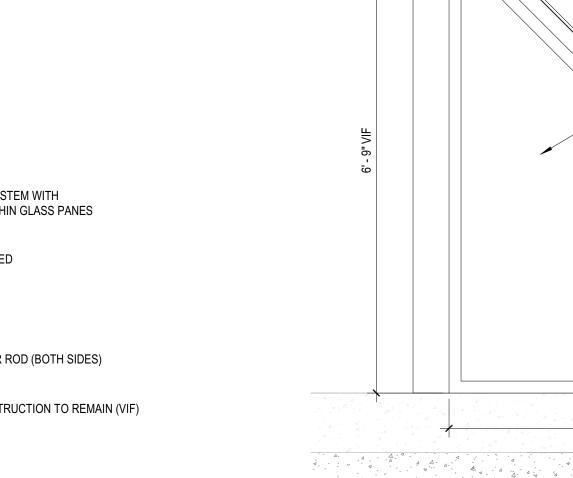


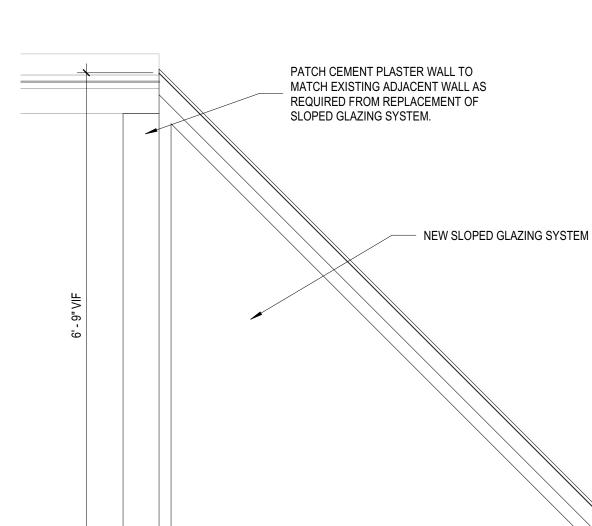


5 SLOPED GLAZING DETAIL 3/4" = 1'-0"

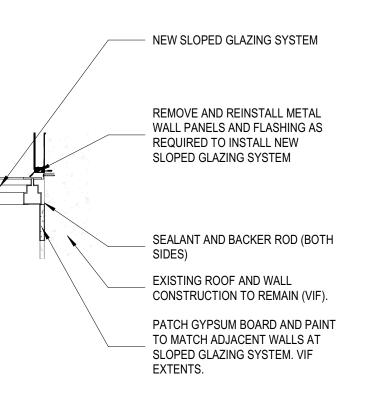

8 SLOPED GLAZING TYPES

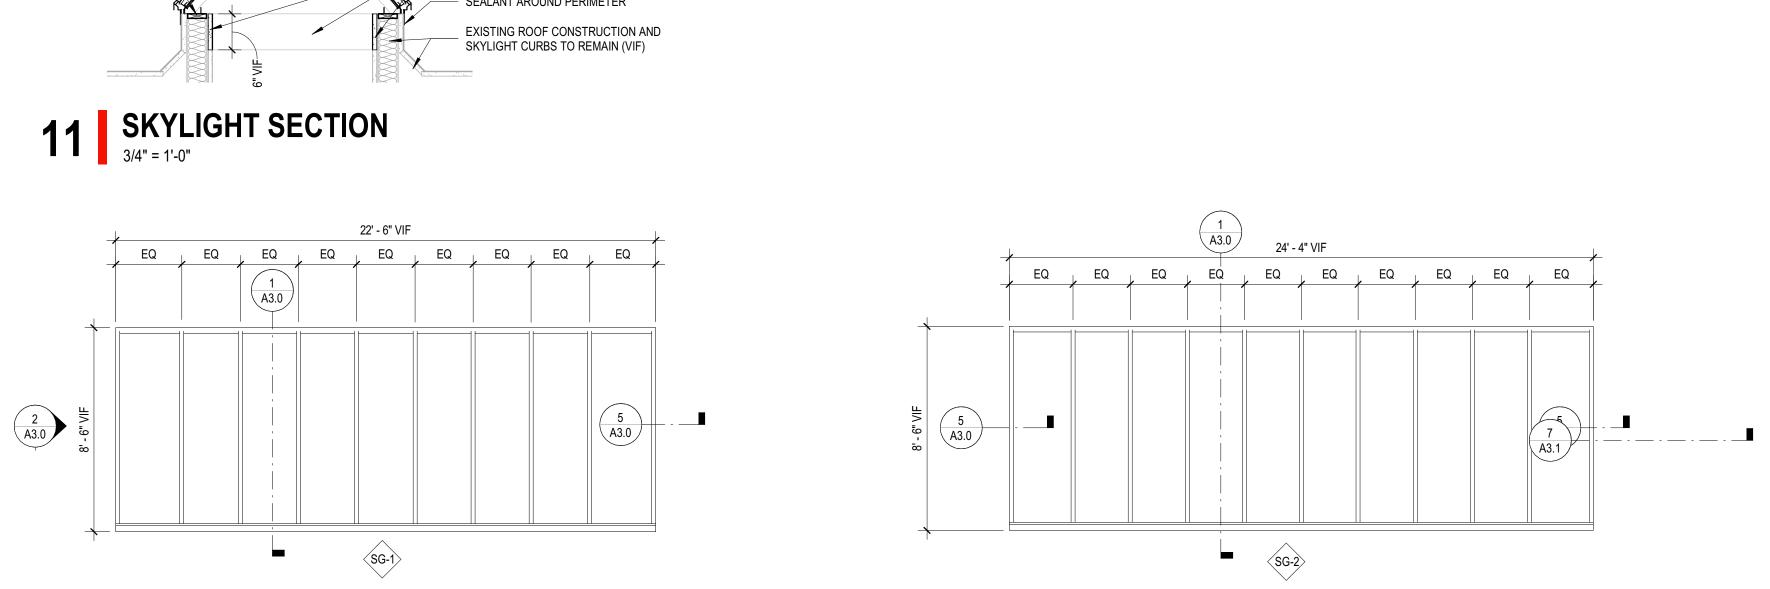

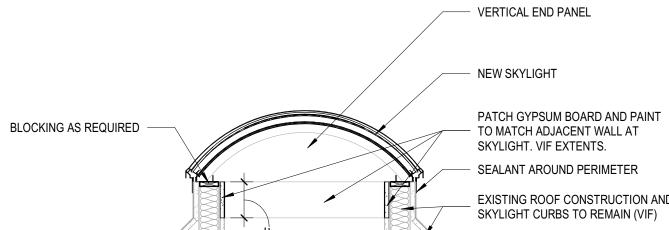

SK-1 **13 SKYLIGHT TYPES** 1/4" = 1'-0"

21' - 4" VIF


11

A3.0

NEW STOREFRONT SYSTEM WITH INTEGRAL BLINDS WITHIN GLASS PANES SEALANT AND BACKER ROD (BOTH SIDES)


(BOTH SIDES)
MATCH EXISTING
NEW STOREFRONT SYSTEM WITH INTEGRAL BLINDS WITHIN GLASS PANES
BLOCKING AS REQUIRED
SEALANT AND BACKER ROD (BOTH SIDES)
EXISTING WALL CONSTRUCTION TO REMAIN (VIF)




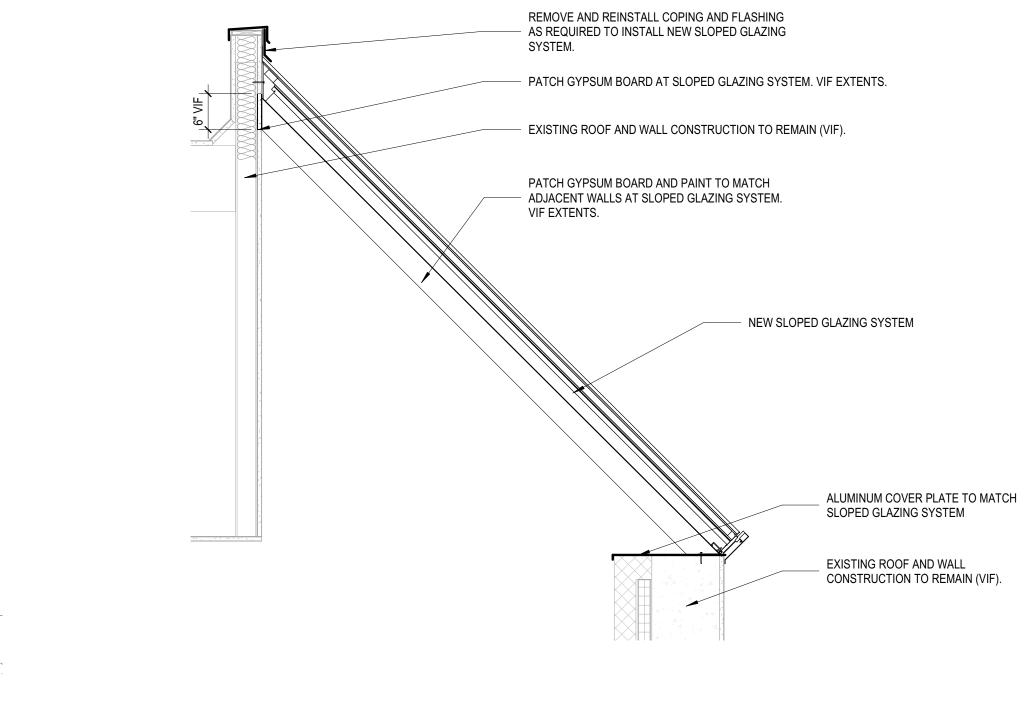

SK-2

42' - 4" VIF (11) A3.0

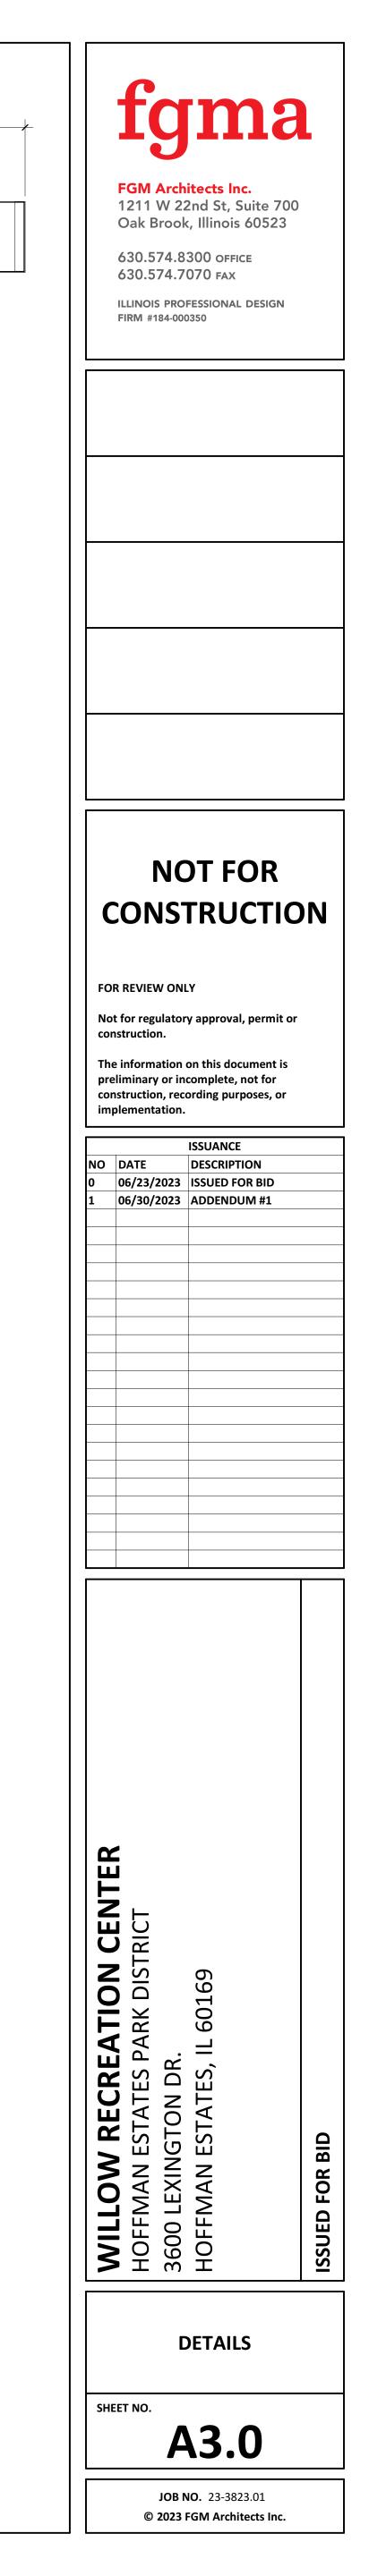

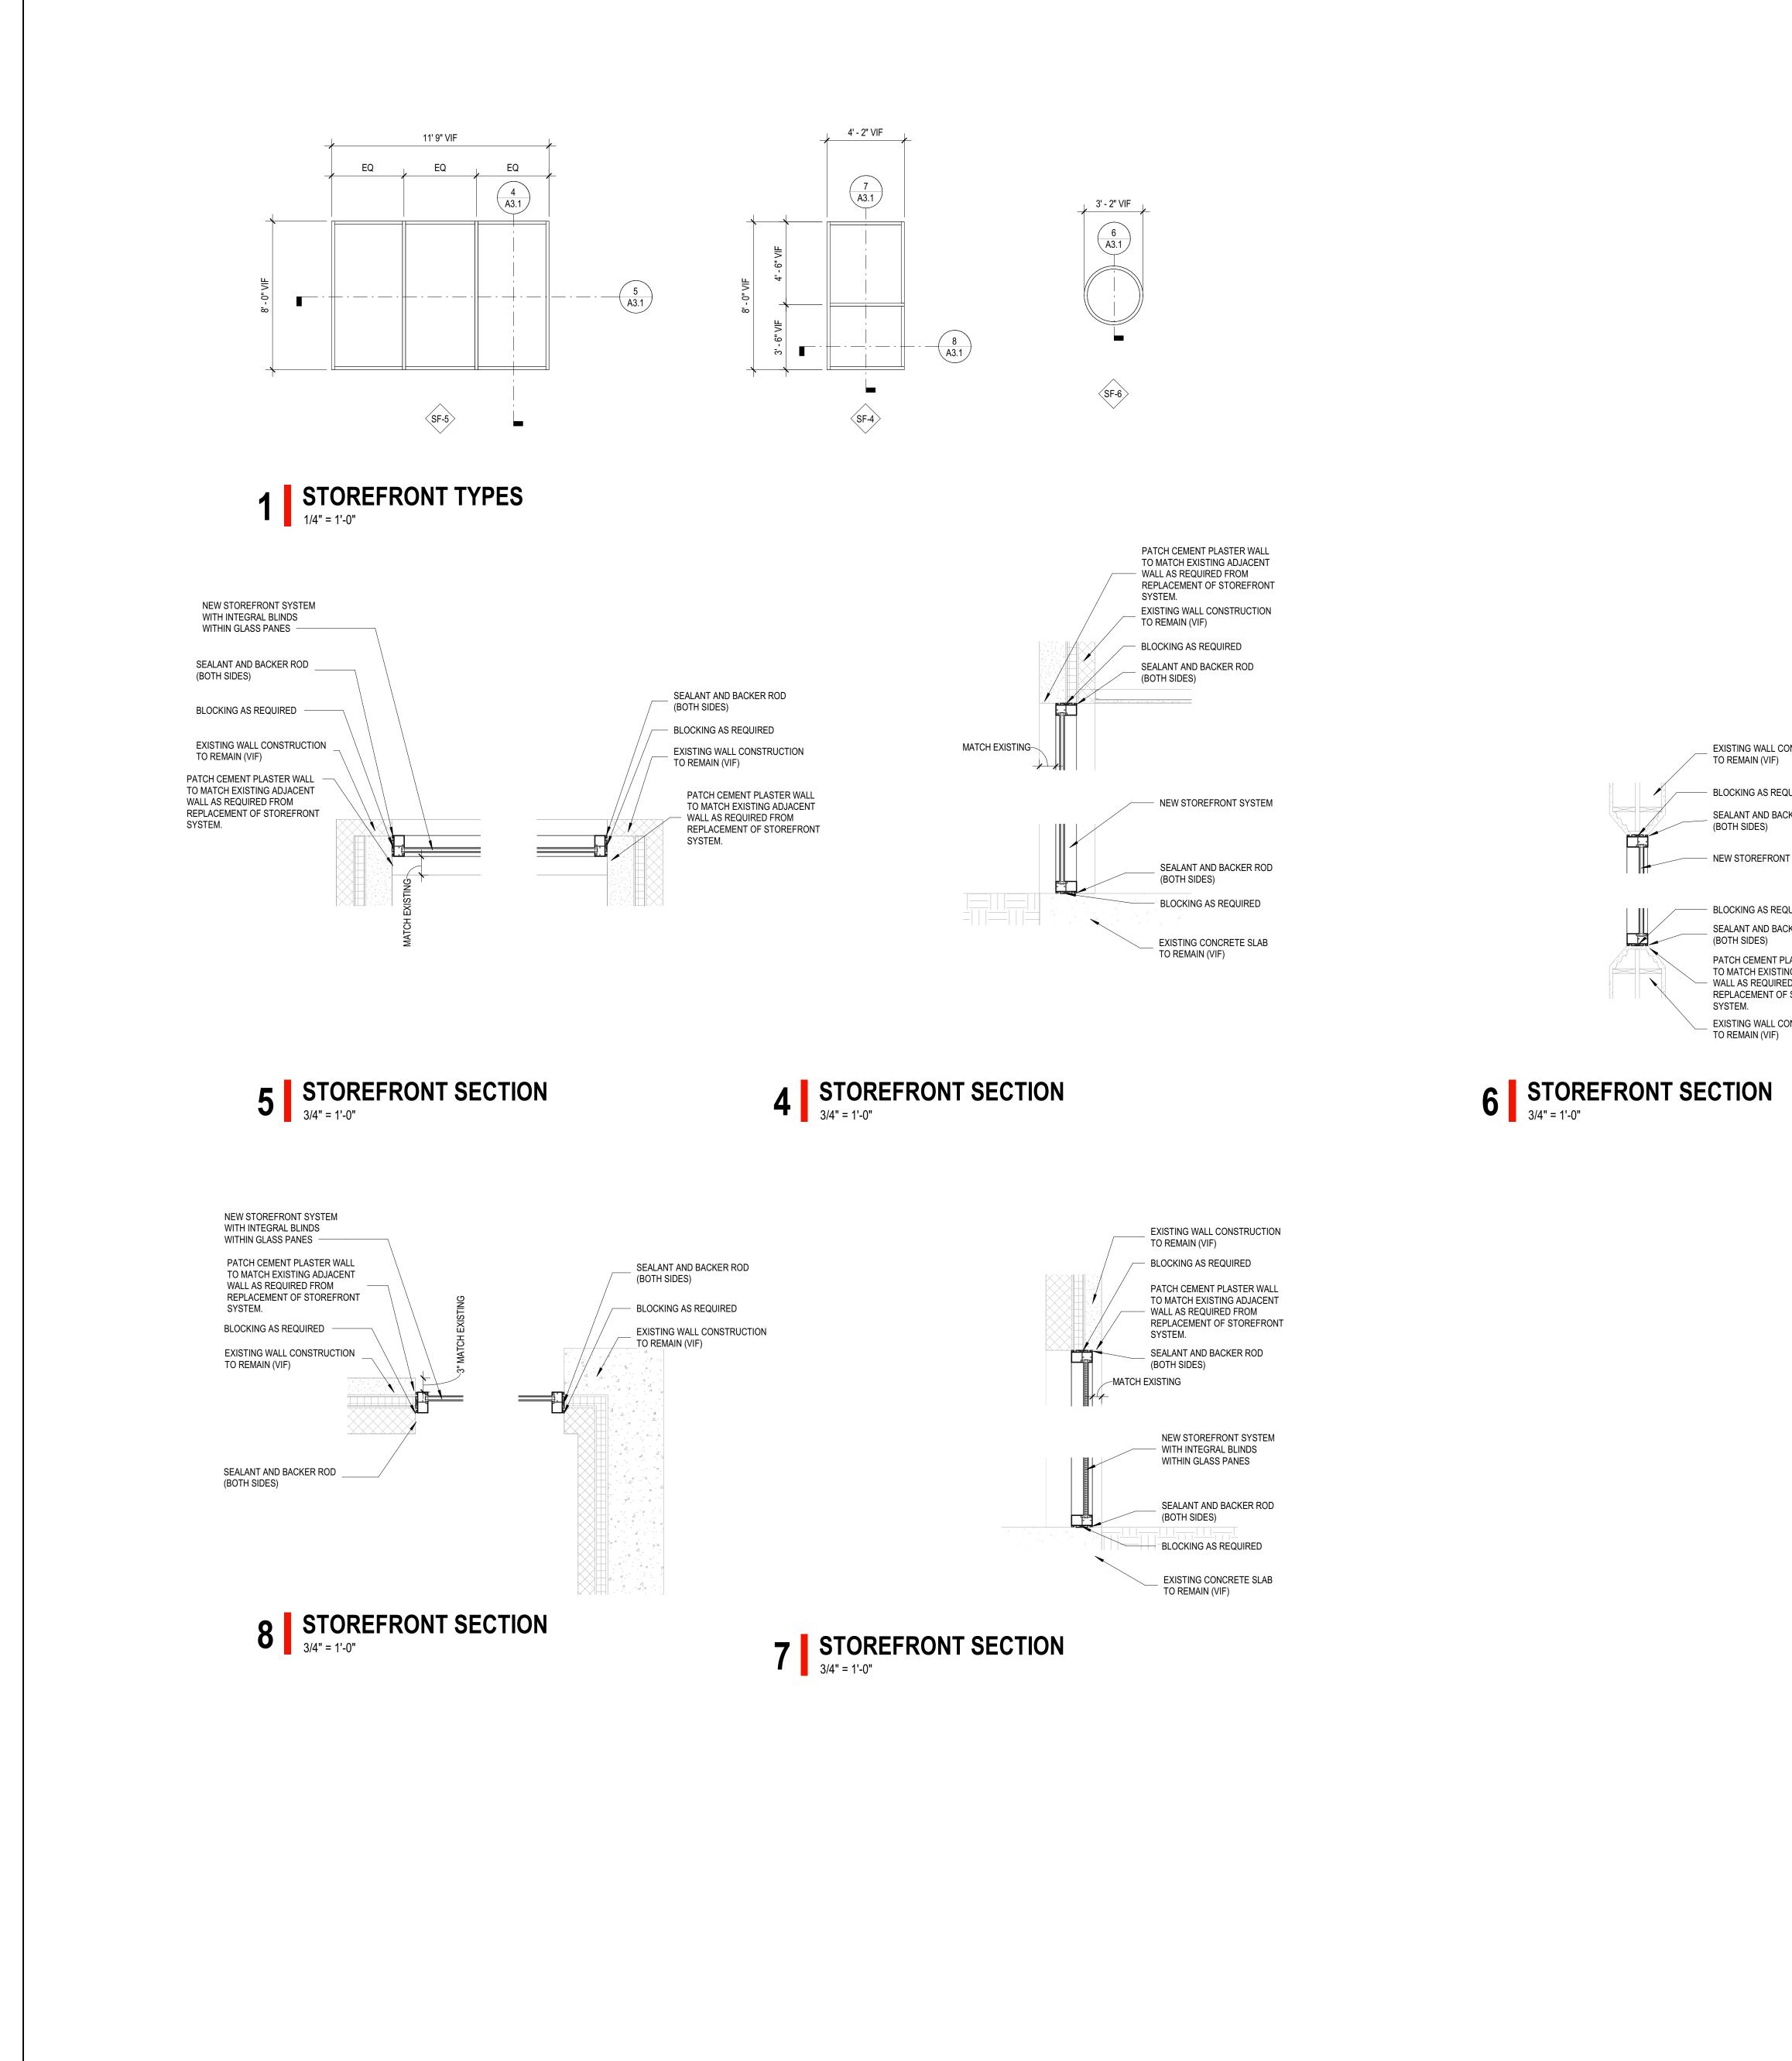

6/29/2023 2:06:05 PM C:\revit temp\2022\Willow Re copyright 2023 FGM ARCHITECTS INC.

EXISTING WALL CONSTRUCTION TO REMAIN (VIF)

EXISTING WALL CONSTRUCTION

TO REMAIN (VIF)

(BOTH SIDES)

(BOTH SIDES)

SYSTEM.

BLOCKING AS REQUIRED

SEALANT AND BACKER ROD

NEW STOREFRONT SYSTEM

BLOCKING AS REQUIRED

SEALANT AND BACKER ROD

PATCH CEMENT PLASTER WALL TO MATCH EXISTING ADJACENT - WALL AS REQUIRED FROM REPLACEMENT OF STOREFRONT

FGM Architects Inc. 1211 W 22nd St, Suite 700 Oak Brook, Illinois 60523 630.574.8300 OFFICE 630.574.7070 fax ILLINOIS PROFESSIONAL DESIGN FIRM #184-000350 **NOT FOR** CONSTRUCTION FOR REVIEW ONLY Not for regulatory approval, permit or construction. The information on this document is preliminary or incomplete, not for construction, recording purposes, or implementation. ISSUANCE NO DATE DESCRIPTION 06/30/2023 ADDENDUM #1 WILLOW RECREATION CENTER HOFFMAN ESTATES PARK DISTRICT 3600 LEXINGTON DR. HOFFMAN ESTATES, IL 60169 Δ В FOR ISSUED $\langle 1 \rangle$ DETAILS SHEET NO. A3.1 JOB NO. 23-3823.01 © 2023 FGM Architects Inc.