

CANNON CROSSINGS INLET REPAIR 2018
 1675 NICKELSON DRIVE
 SCALE 1" = 100 FT




PRAIRIE STONE SPORTS & WELLNESS CENTER PAVING WORK 2018
 5050 SEDGE BLVD.
 SCALE 1" = 50 FT

No.	Description	Date
1	ISSUED FOR REVIEW	12/19/2017
2	ISSUED FOR BID	2/16/2018


PARKING LOT IMPROVEMENTS 2018
 PRAIRIE STONE & CANNON PARKS

HOFFMAN ESTATES PARK DISTRICT
 1665 WEST HIGGINS ROAD
 HOFFMAN ESTATES IL. 60169
 847-885-7500




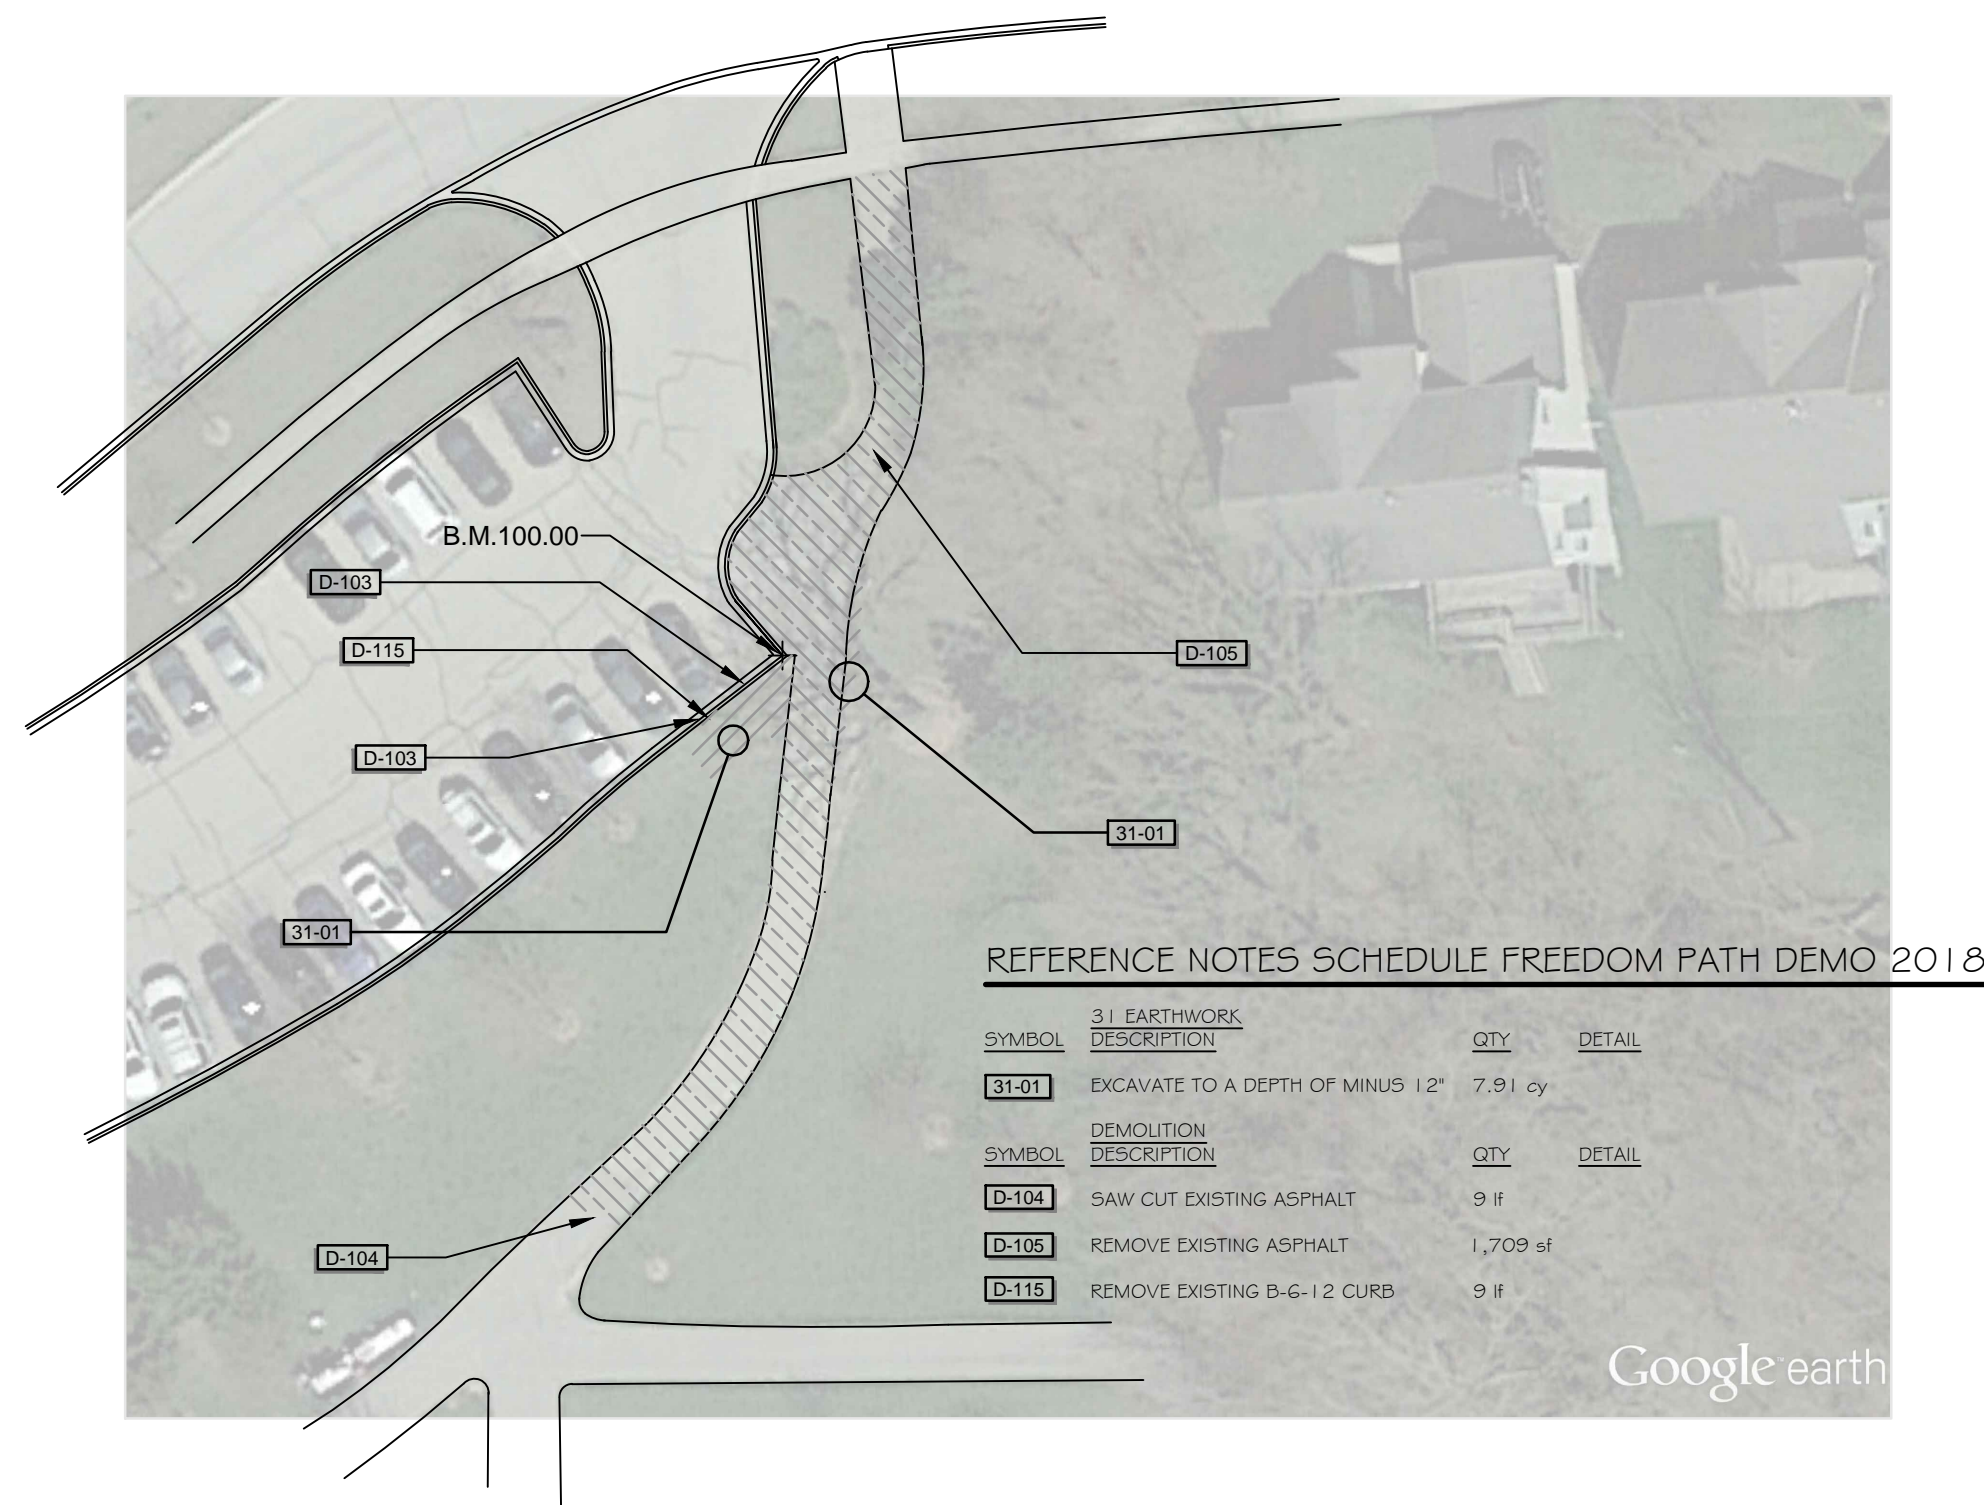

FREEDOM RUN PATH DEMO.PLAN
SCALE 1" = 30 FT

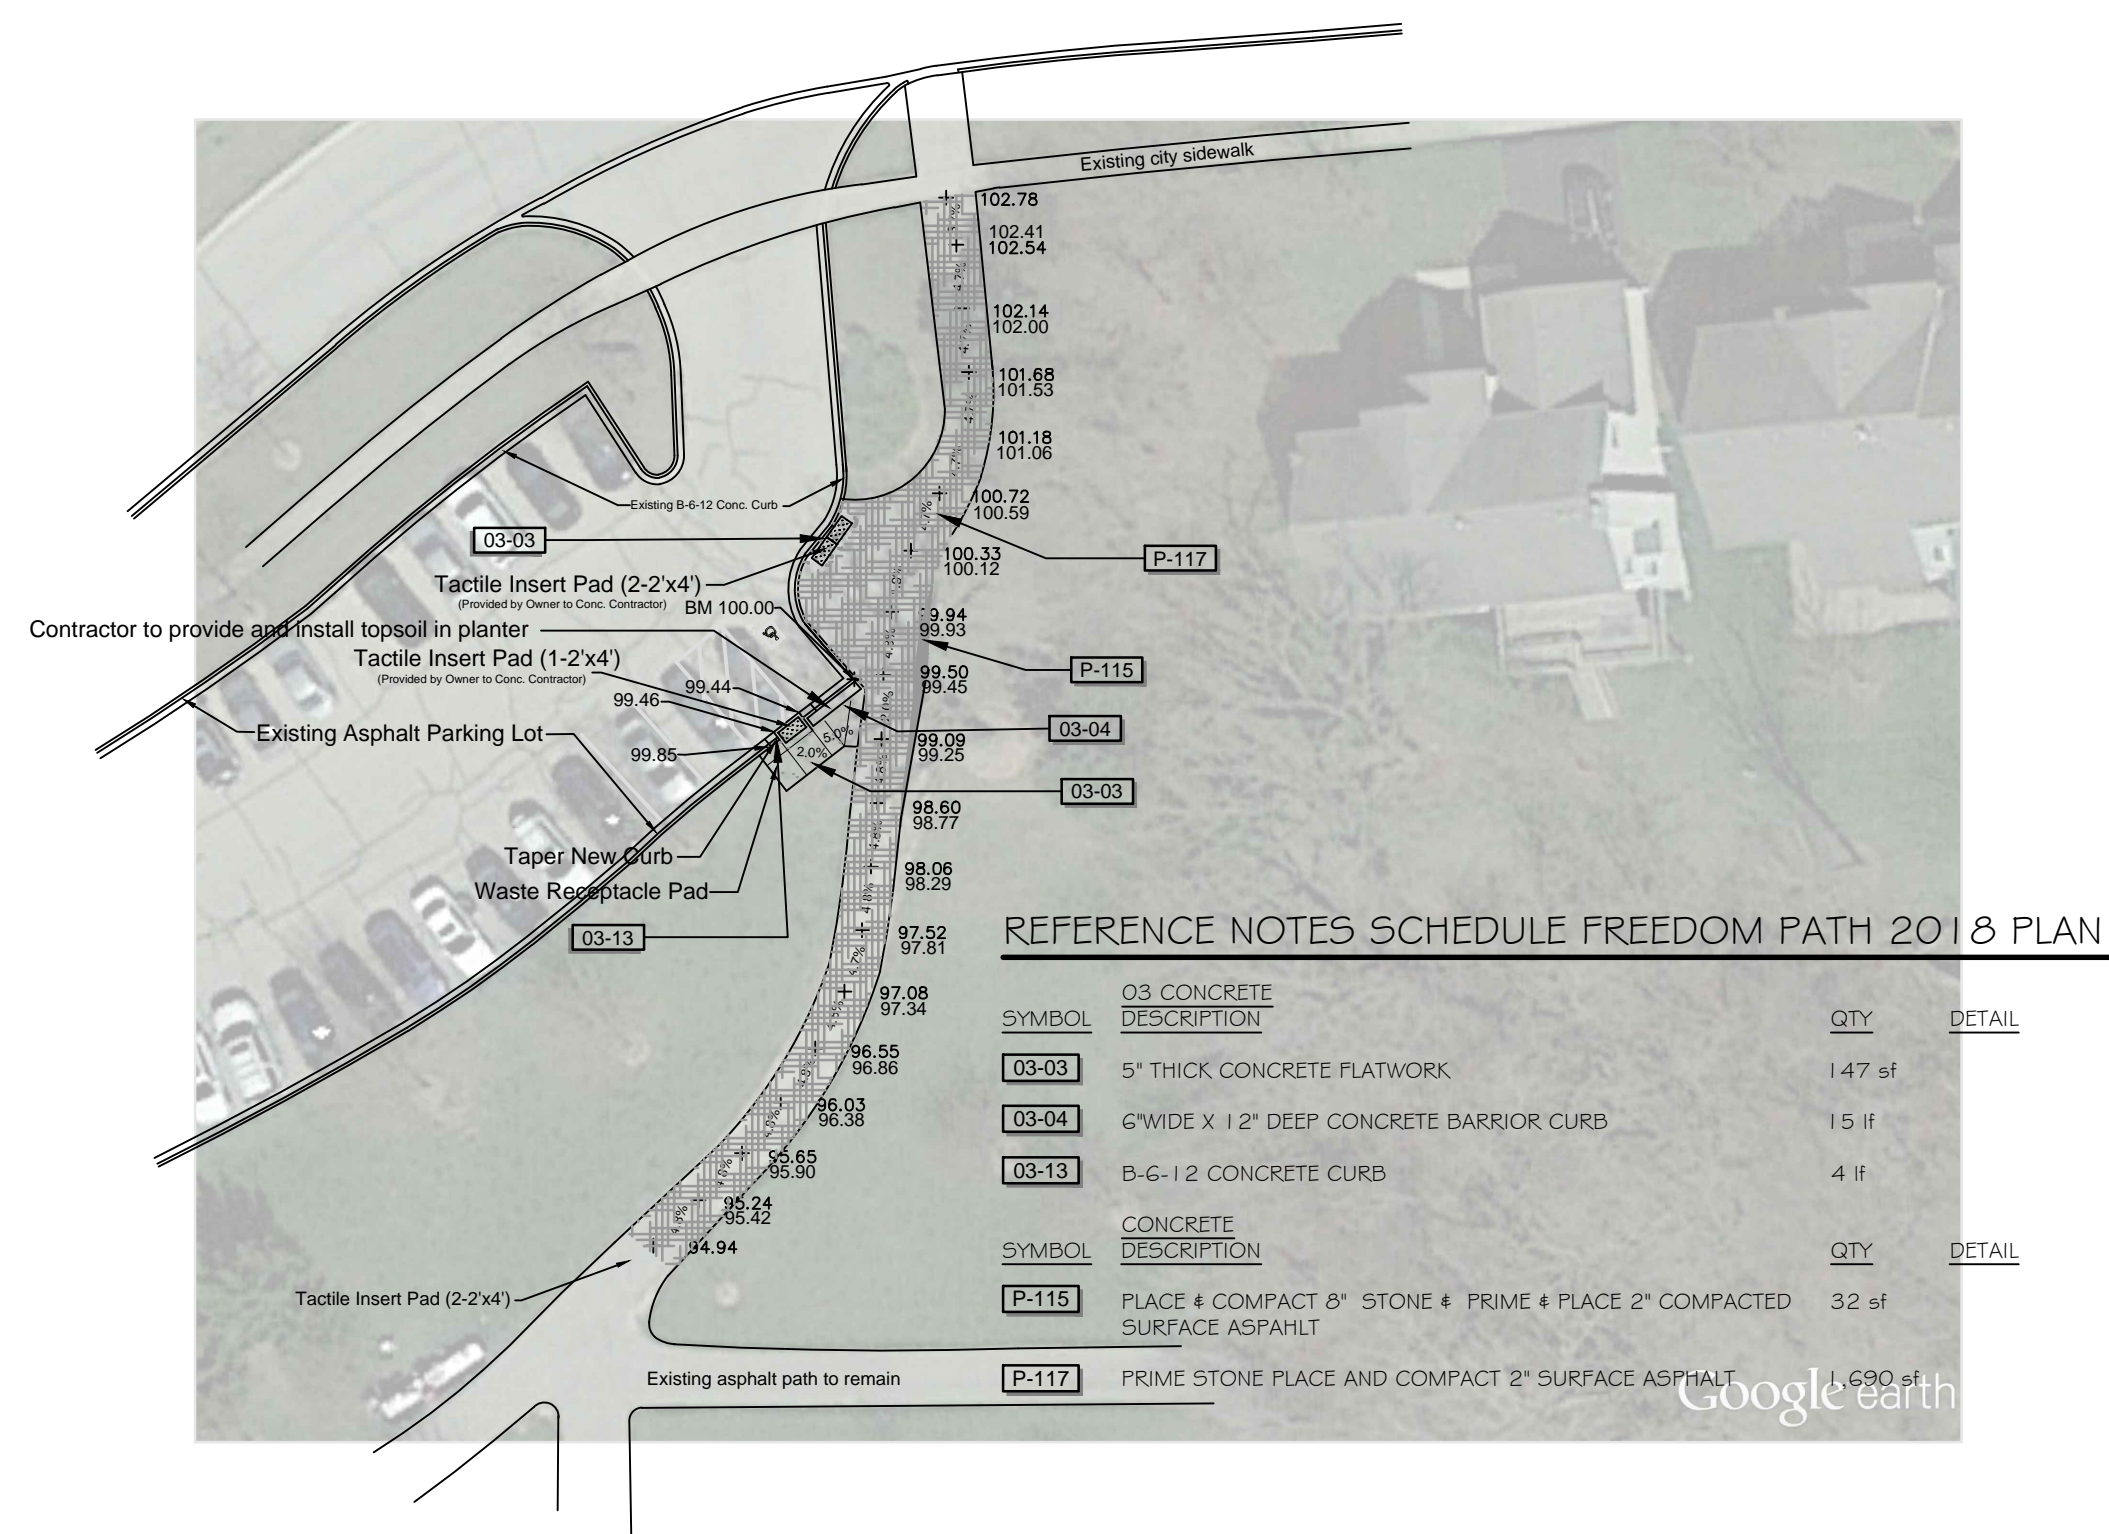

FREEDOM RUN PATH IMPROVEMENTS PLAN
SCALE 1" = 30 FT

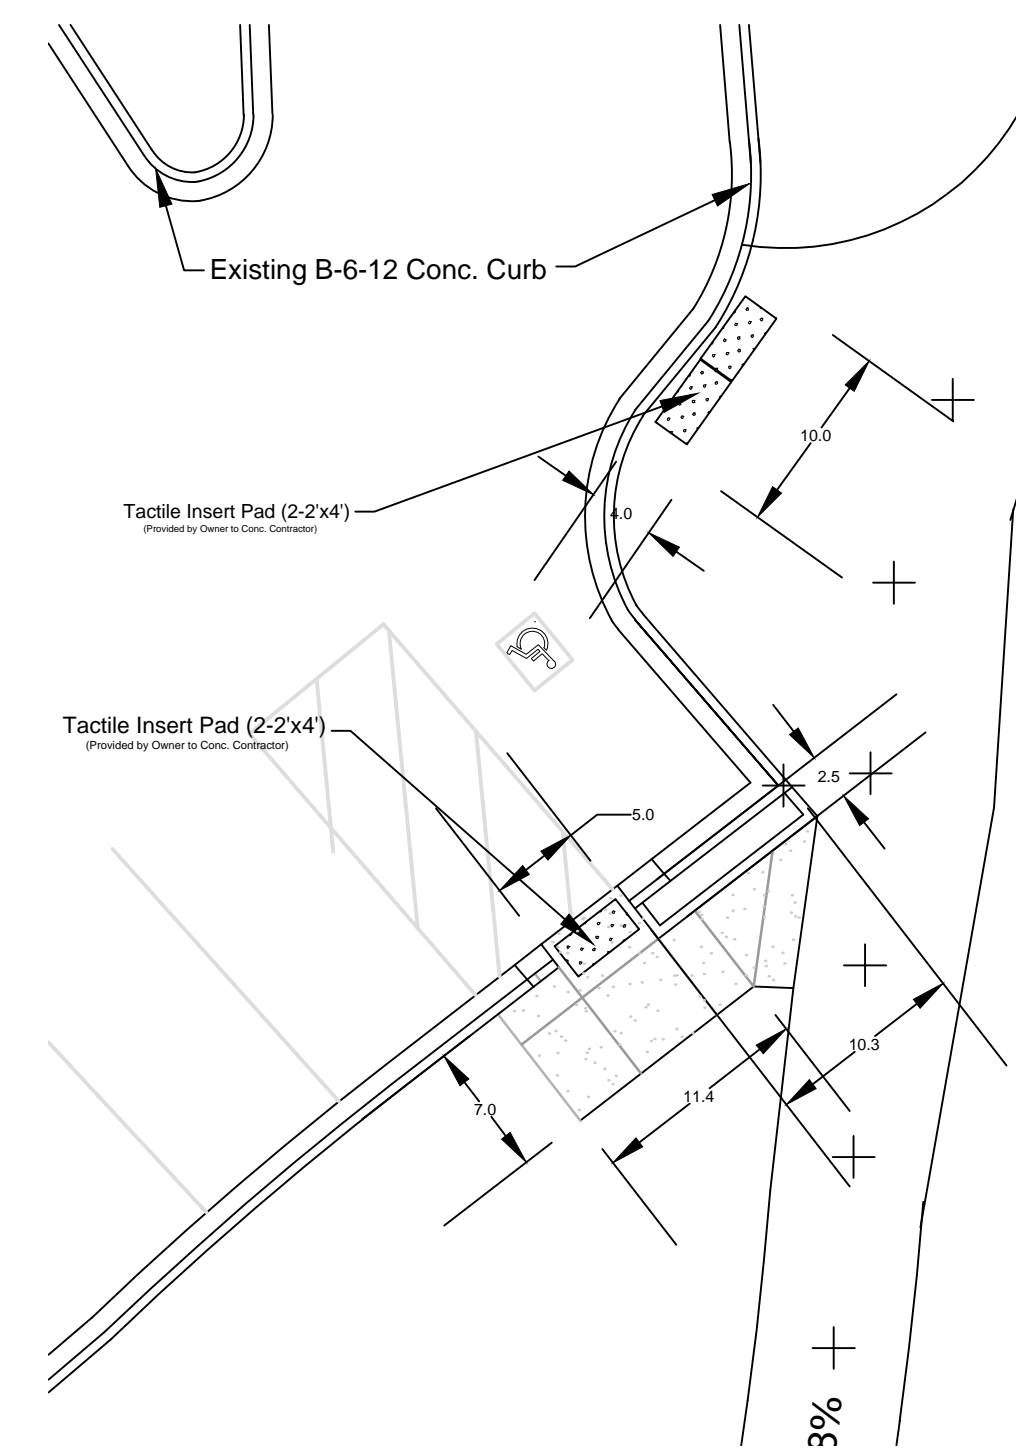

FREEDOM RUN PATH LAYOUT PLAN
SCALE 1" = 10 FT

No.	Description	Date
1	ISSUED FOR REVIEW	12/19/2017
2	ISSUED FOR BID	2/6/2018

PATHWAY IMPROVEMENTS 2018

FREEDOM RUN DOG PARK
6150 RUSSELL DR.

HOFFMAN ESTATES PARK DISTRICT
1685 WEST HIGGINS ROAD
HOFFMAN ESTATES IL 60169
847-885-7500



SCALE AS SHOWN'