

Sycamore Park Renovations

School District 54 is expanding their parking lots and entrance into the school at Lincoln Prairie School / Sycamore Park as well as completing building renovations. Per an intergovernmental agreement the playground is being relocated to the east and two of the baseball/softball diamonds are being renovated. School District 54 is completing parking lot renovations and earthwork prior to the park district being able to start on the playgrounds and or sports fields. It is anticipated to have the playground installed and open for the fall of 2025 with the sports fields ready for use in the spring of 2026.

- Newly designed playground with synthetic surface as the fall surface instead of engineered wood fibers.
- New sidewalk from the street to the school with the playground located on that sidewalk.
- Two renovated baseball/softball fields.
- New landscaping throughout the park.



HEPD Sycamore Option 1 Hoffman Estates, Illinois

Design • Build • PLAY!



96'-7"

59'-0"

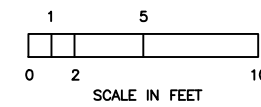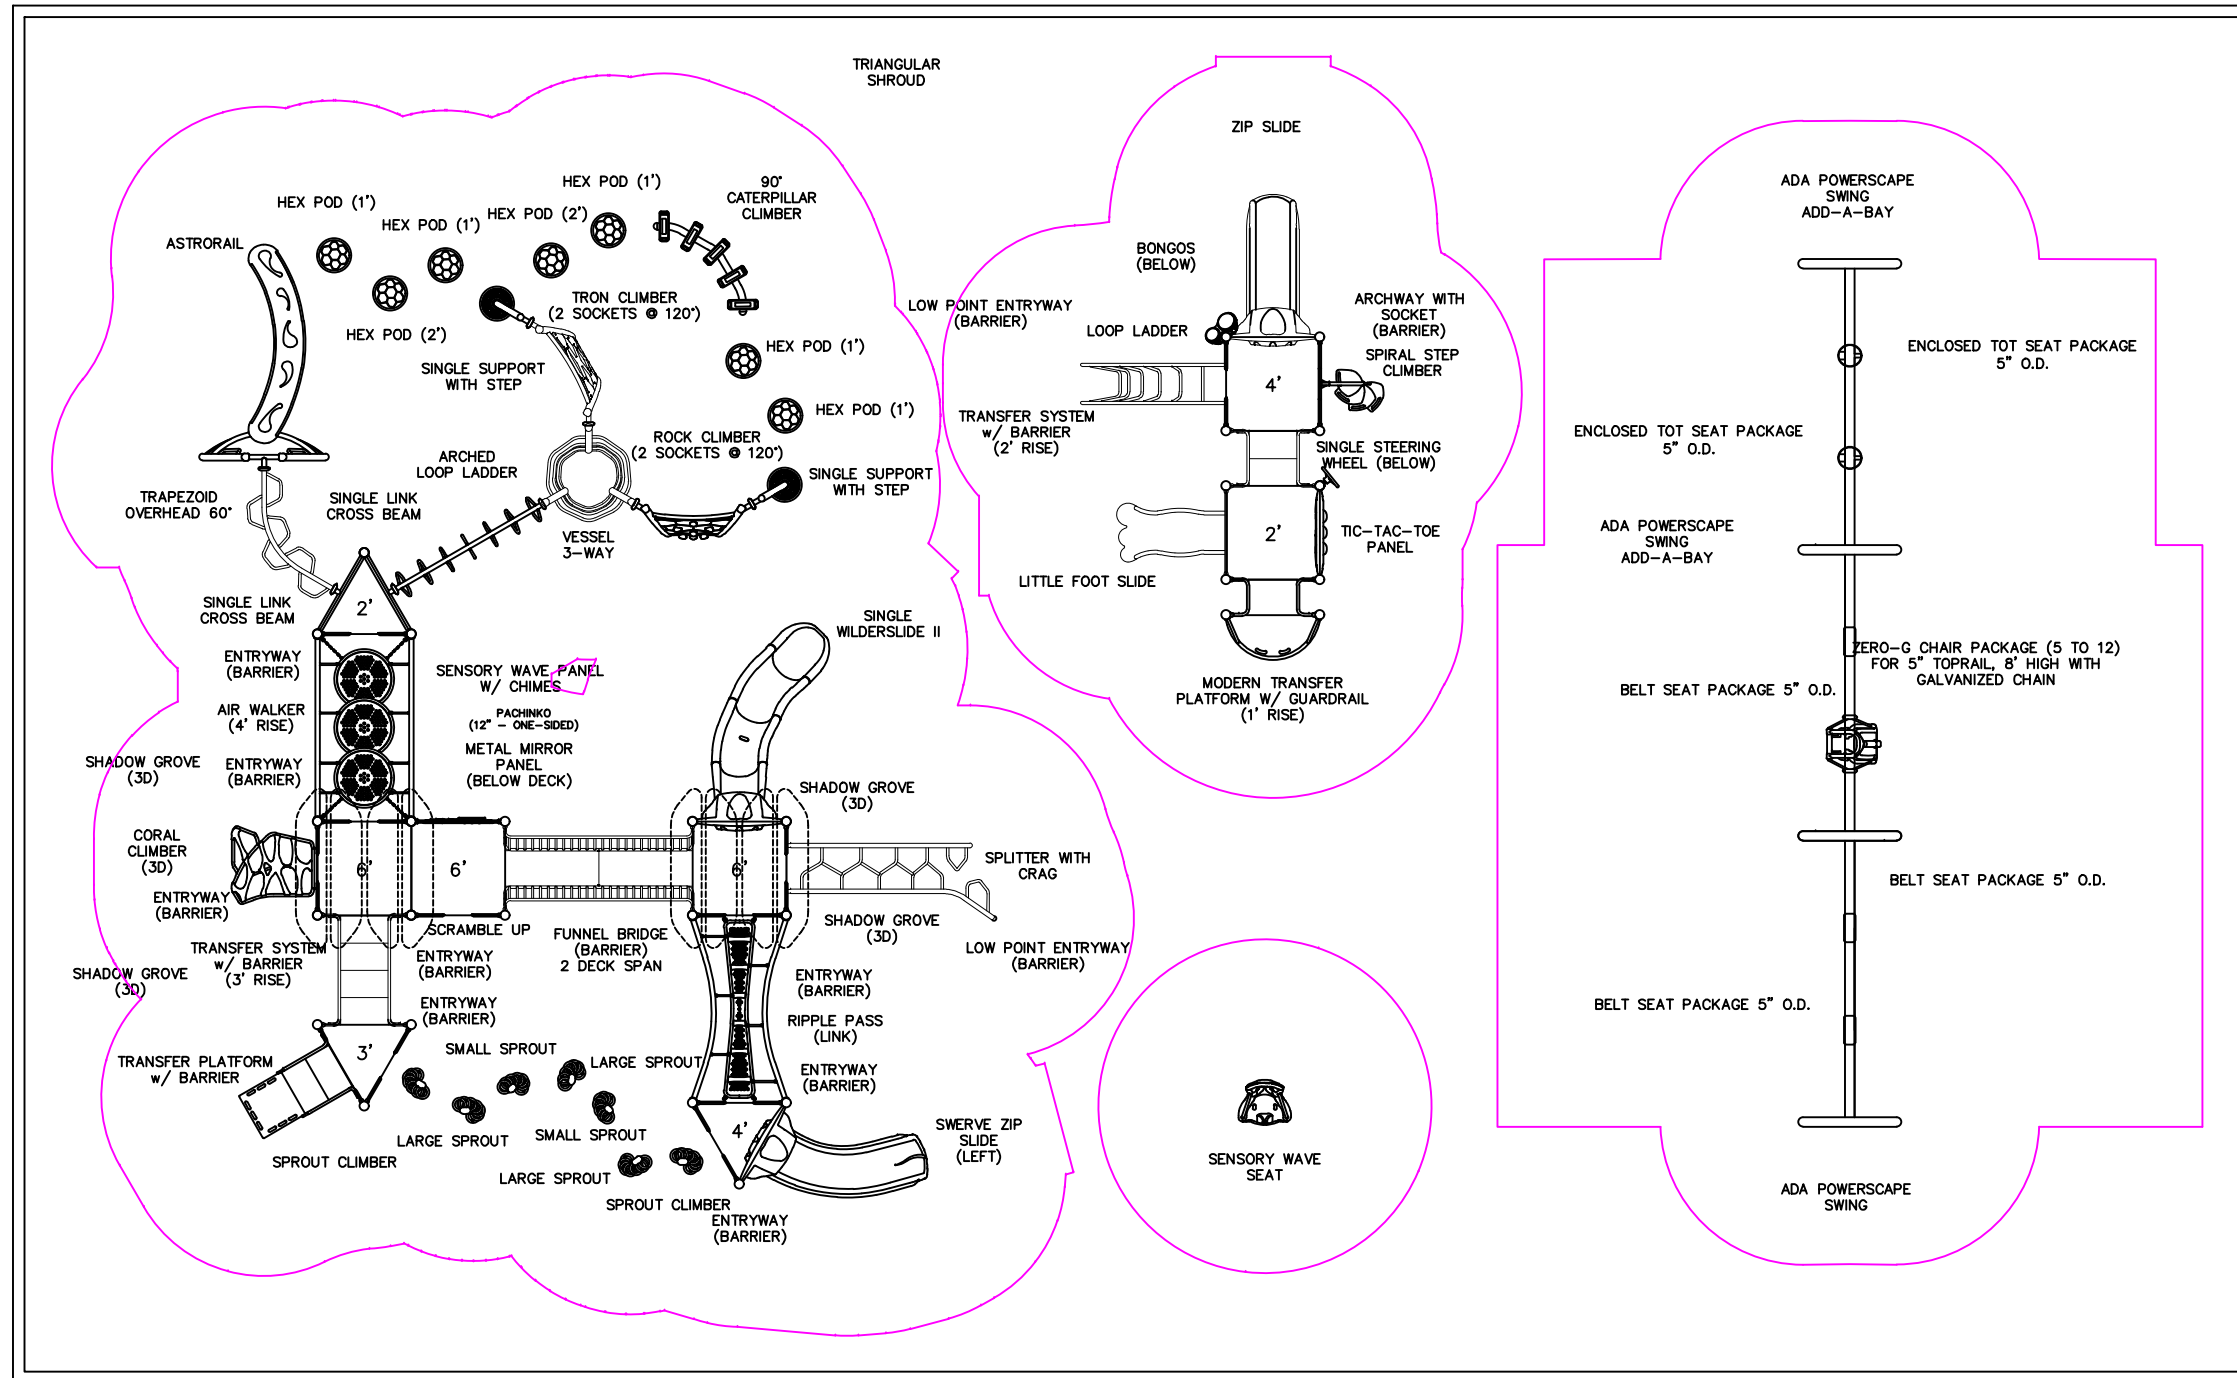

GameTime
A PLAYCORE Company
150 PlayCore Drive SE
Fort Payne, AL 35967
www.gametime.com



HEPD Sycamore Option 1
Hoffman Estates, IL
Representative
Cunningham Recreation

This play equipment is recommended for children ages 5-12

Minimum Area Required:
Scale: 1" = 5'-0"
This drawing can be scaled only when in an 11" x 17" format

IMPORTANT: Soft resilient surfacing should be placed in the use zones of all equipment, as specified for each type of equipment, and at depths to meet the critical fall heights as specified by the U.S. consumer Product Safety Commission, ASTM standard F 1487 and Canadian Standard CAN/CSA-Z-614

Drawn By: CV
Date: 9.16.2024
Drawing Name: 172052-01-01